




# DETALLE ESTRUCTURAL ASCENSOR - SAN PEDRO


Detalle estructural para construcción de ascensor

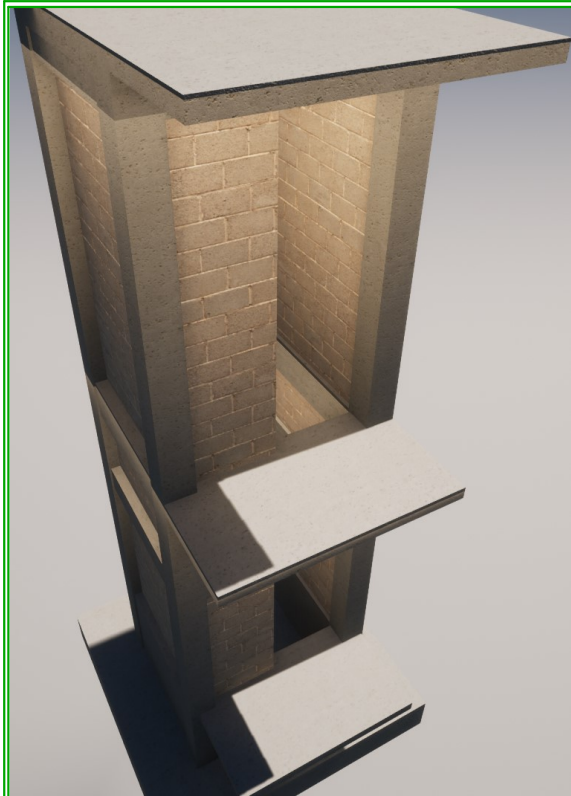

Visualización de construcción de ascensor en palacio de justicia de San Francisco de Macoris- estructura aporcionada con cerramiento en muros de blocks de 8".



Los detalles estructurales estan contenidos en las siguientes hojas:  
1-Planta de cimientos  
2-Cortes y elevaciones  
3-Detalles

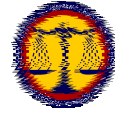

SUPREMA CORTE DE JUSTICIA. R.D

Consultant  
Address  
Address  
Phone  
Fax  
e-mail

Consultant  
Address  
Address  
Phone  
Fax  
e-mail

No.	Description	Date

**Poder Judicial**  
**Ascensores**


**Portada**

Project number	0001
Date	Issue Date
Drawn by Ing. Selito Eduardo A.	
Checked by Arq. Edgard D. Rosa	
<b>E000</b>	
Scale	




# DETALLE ESTRUCTURAL ASCENSOR- SAN PEDRO


Detalle estructural para construcción de ascensor

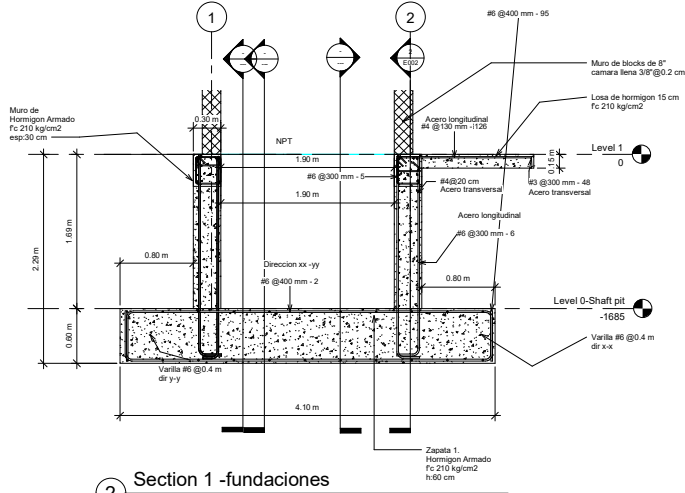


2 Section 1 -fundaciones  
1 : 25

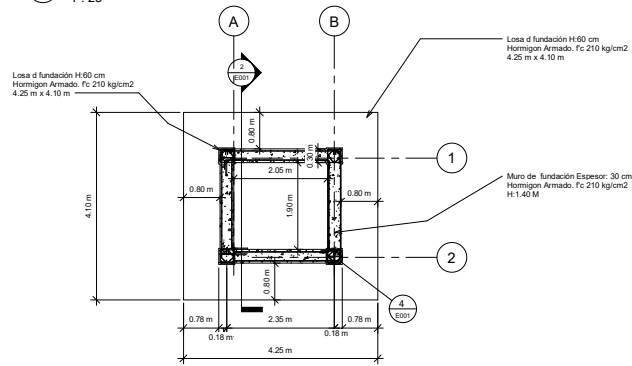


1 Level 0-Shaft pit -plano  
1 : 50

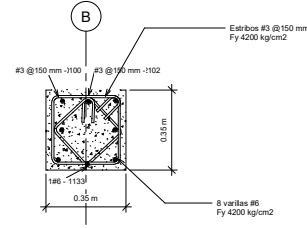

4 Level 0-Detalle de columna  
1 : 10

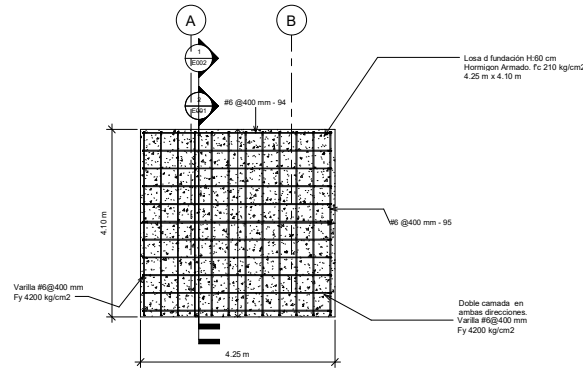

3 Level 0-Fundación  
1 : 50

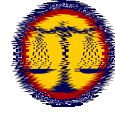

SUPREMA CORTE DE JUSTICIA. R.D

Consultant Address Phone Fax e-mail  
 Consultant Address Phone Fax e-mail  
 Consultant Address Phone Fax e-mail  
 Consultant Address Phone Fax e-mail

No.	Description	Date

Poder Judicial  
Ascensores

Planta

Project number 0001  
 Date Issue Date  
 Drawn by Ing. Selito Eduardo A.

Checked by Arq. Edgard D. Rosa

E001


Scale As indicated

3/16/2022 10:41:10 AM




# DETALLE ESTRUCTURAL ASCENSOR- SAN PEDRO


## Detalle estructural para construcción de ascensor

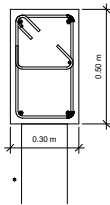


3 Section 3 -detalle viga 1  
1 : 10

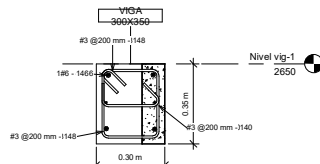


5 Section 2- detalle de viga 2

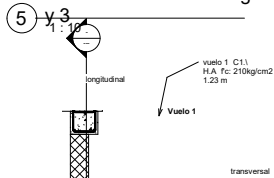


6 Section 2- detalle de vuelo  
1 : 25

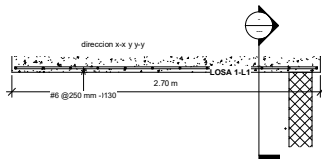


4 Section 3 -detalle de techo  
1 : 20

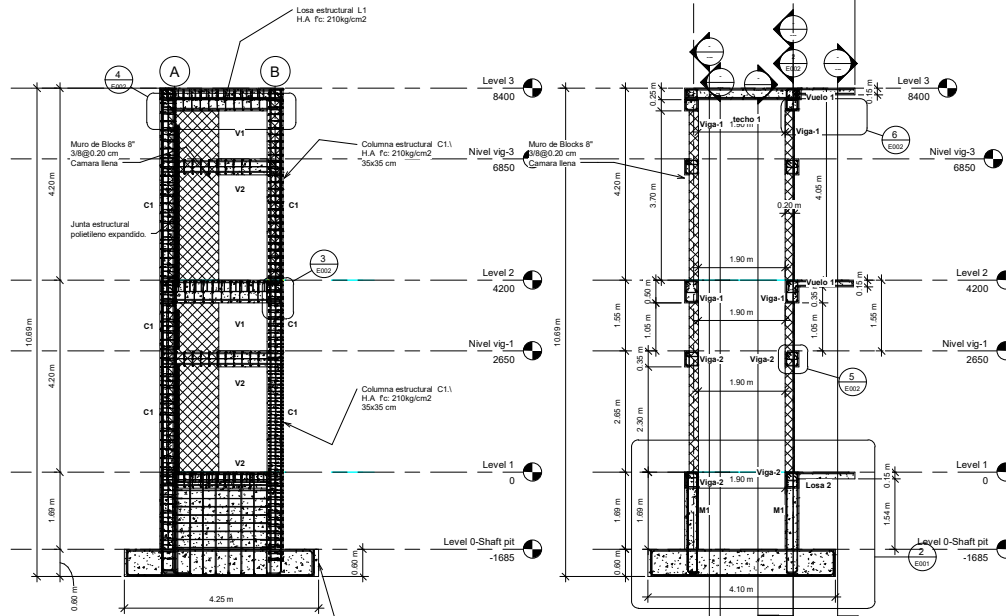

2 Section 3 -elevacion de porticos  
1 : 50

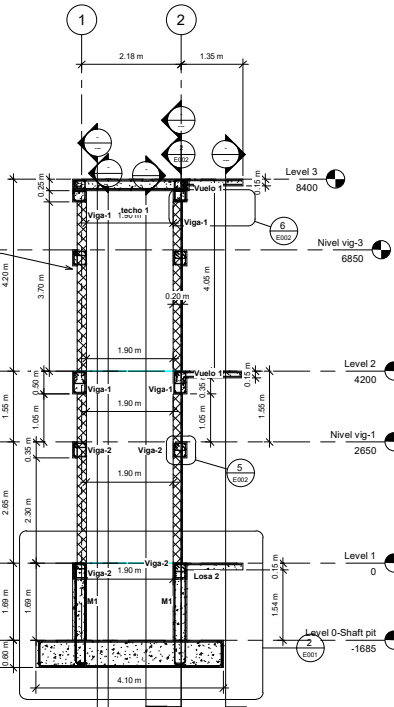

1 Section 2- corte muros  
1 : 50

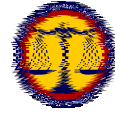

SUPREMA CORTE DE JUSTICIA. R.D

Consultant Address Phone Fax e-mail	Consultant Address Phone Fax e-mail
Consultant Address Phone Fax e-mail	Consultant Address Phone Fax e-mail

No.	Description	Date

Poder Judicial  
Ascensores  
Elevaciones

Project number	0001
Date	Issue Date
Drawn by	Ing. Selito Eduardo A.
Checked by	Arq. Edgard D. Rosa
<b>E002</b>	
Scale	As indicated